


Unit 3- Front Elevation

SCALE: 3/16" = 1'-0"

Unit 3- Main Floor Plan

SCALE: 3/16" = 1'-0"

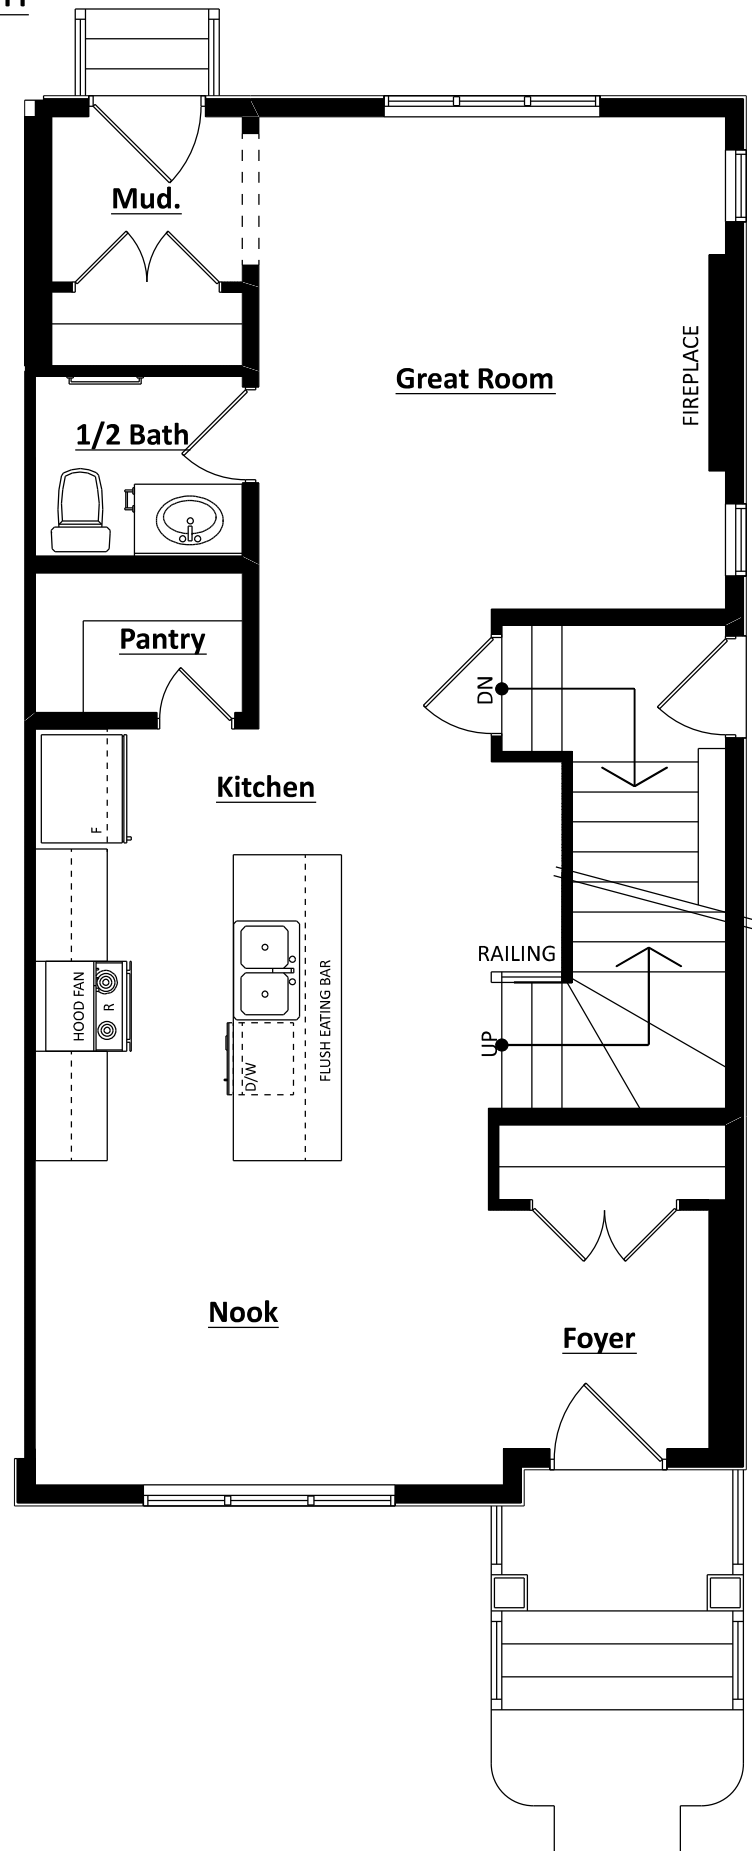

Unit 3- Second Floor Plan

SCALE: 3/16" = 1'-0"

