




Unit 2- Front Elevation

SCALE: 3/16" = 1'-0"

Unit 2- Main Floor Plan

SCALE: 3/16" = 1'-0"

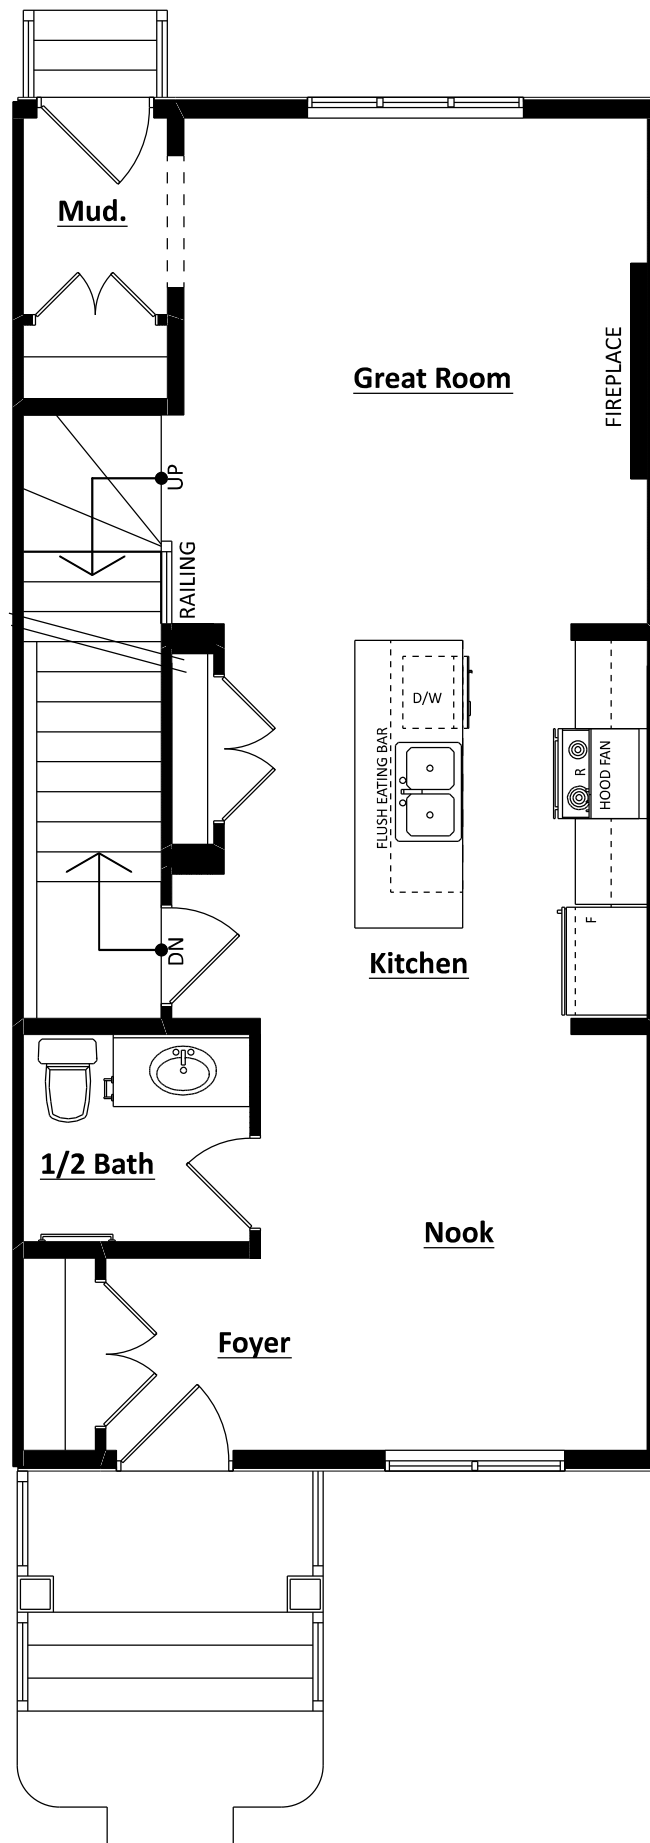

Unit 2- Second Floor Plan

SCALE: 3/16" = 1'-0"

