


Unit 1- Front Elevation

SCALE: 3/16" = 1'-0"

Unit 1- Main Floor Plan

SCALE: 3/16" = 1'-0"

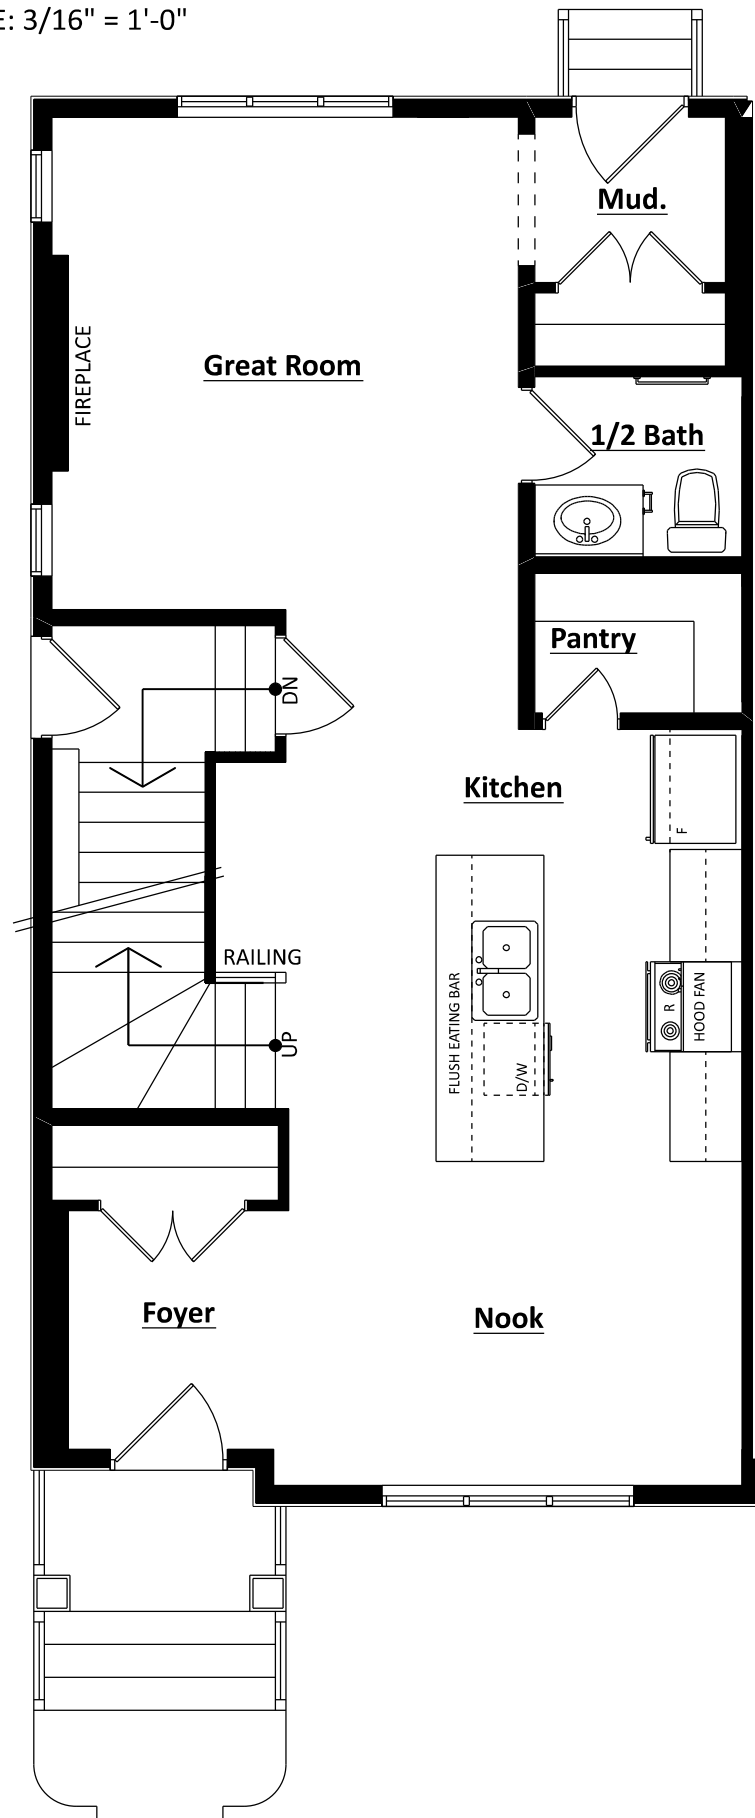

Unit 1- Second Floor Plan

SCALE: 3/16" = 1'-0"

